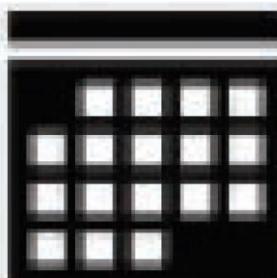


PROPOSED DEVELOPMENT HAVE YOUR SAY


BATTERY STORAGE FACILITY (200MW/800MWh) & MAJOR ELECTRICITY INFRASTRUCTURE

- Where: 244 Pleystowe School Road & 13 Formosas Road PLEYSTOWE QLD 4741
- On: Lot 21 SP140251 & Lot 9 on RP906158
- Approval Sought: Development Permit for Material Change of Use
- Application reference: DA-2025-55


 **Make a submission from**
15 September to 07 October 2025

**Building Height**


- O&M: 4.368m
- Storage: 8.49m (including roof ventilation)

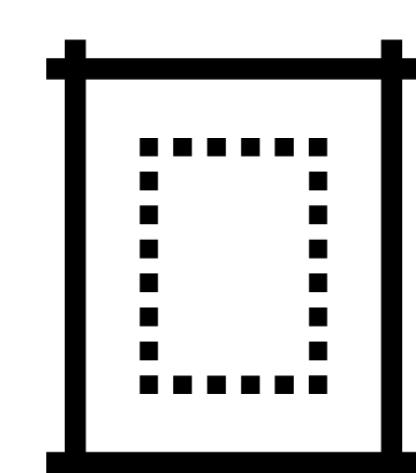**Setbacks**

- North: 10m
- East: 414.5m
- South: 62.8m
- West: 10m

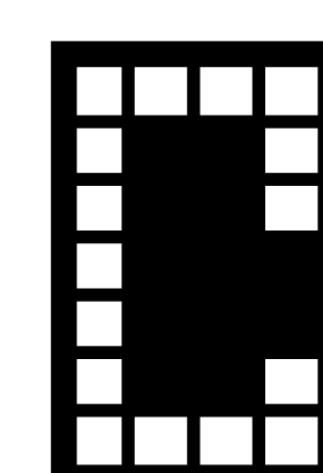**Site Coverage**

- 39.8%

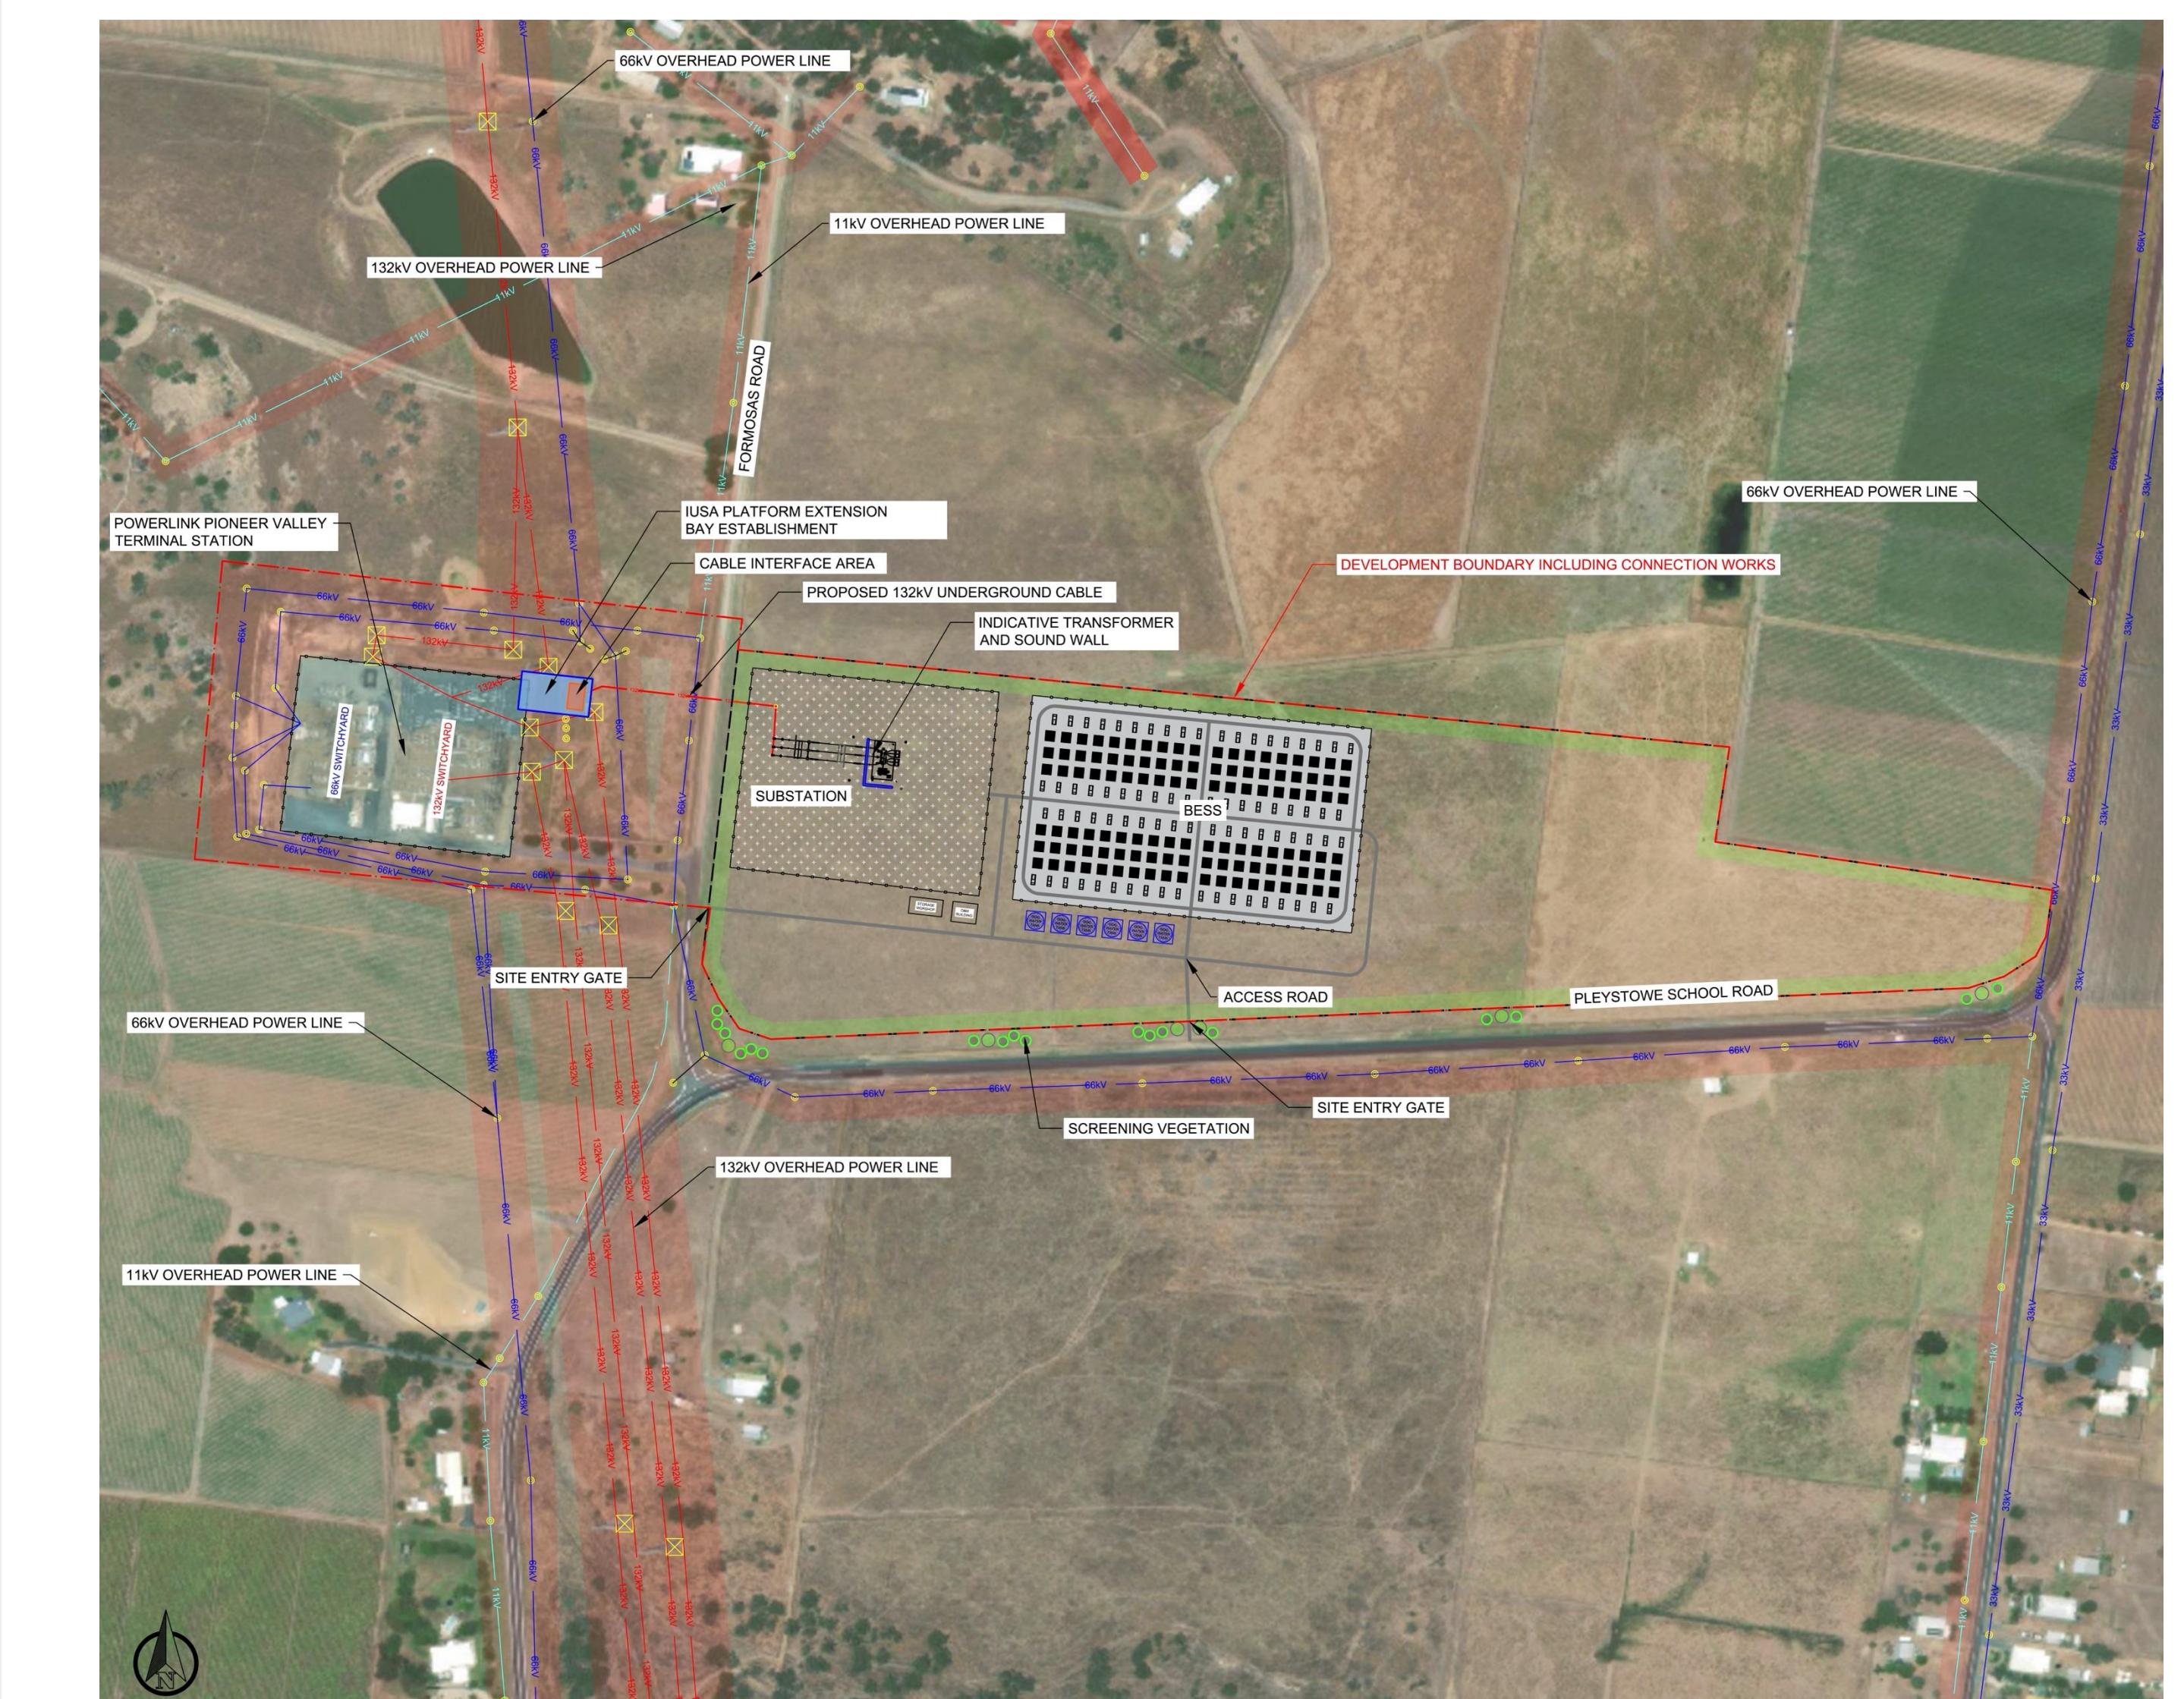

For further information and to view a copy of the application, contact:

- Mackay Regional Council
- www.mackay.qld.gov.au
- 1300 622 529

Submissions can be made to:

- Mackay Regional Council
- PO Box 41 Mackay QLD 4740
- council@mackay.qld.gov.au

To be eligible for appeal rights under the Planning Act 2016 submissions must be received within the period to make a submission stated above.

Public notification requirements are in accordance with the *Planning Act 2016*

www.developmentsigns.com.au